

A-1

SHEET NO.

NONE

SCALE:


OVERALL BUILDING FLOOR PLAN

DRAWING TITLE:

REVISIONS:

1088 W. LIBERTY

OVERALL BUILDING FLOOR PLAN
SCALE: NONE
PLAN NORTH

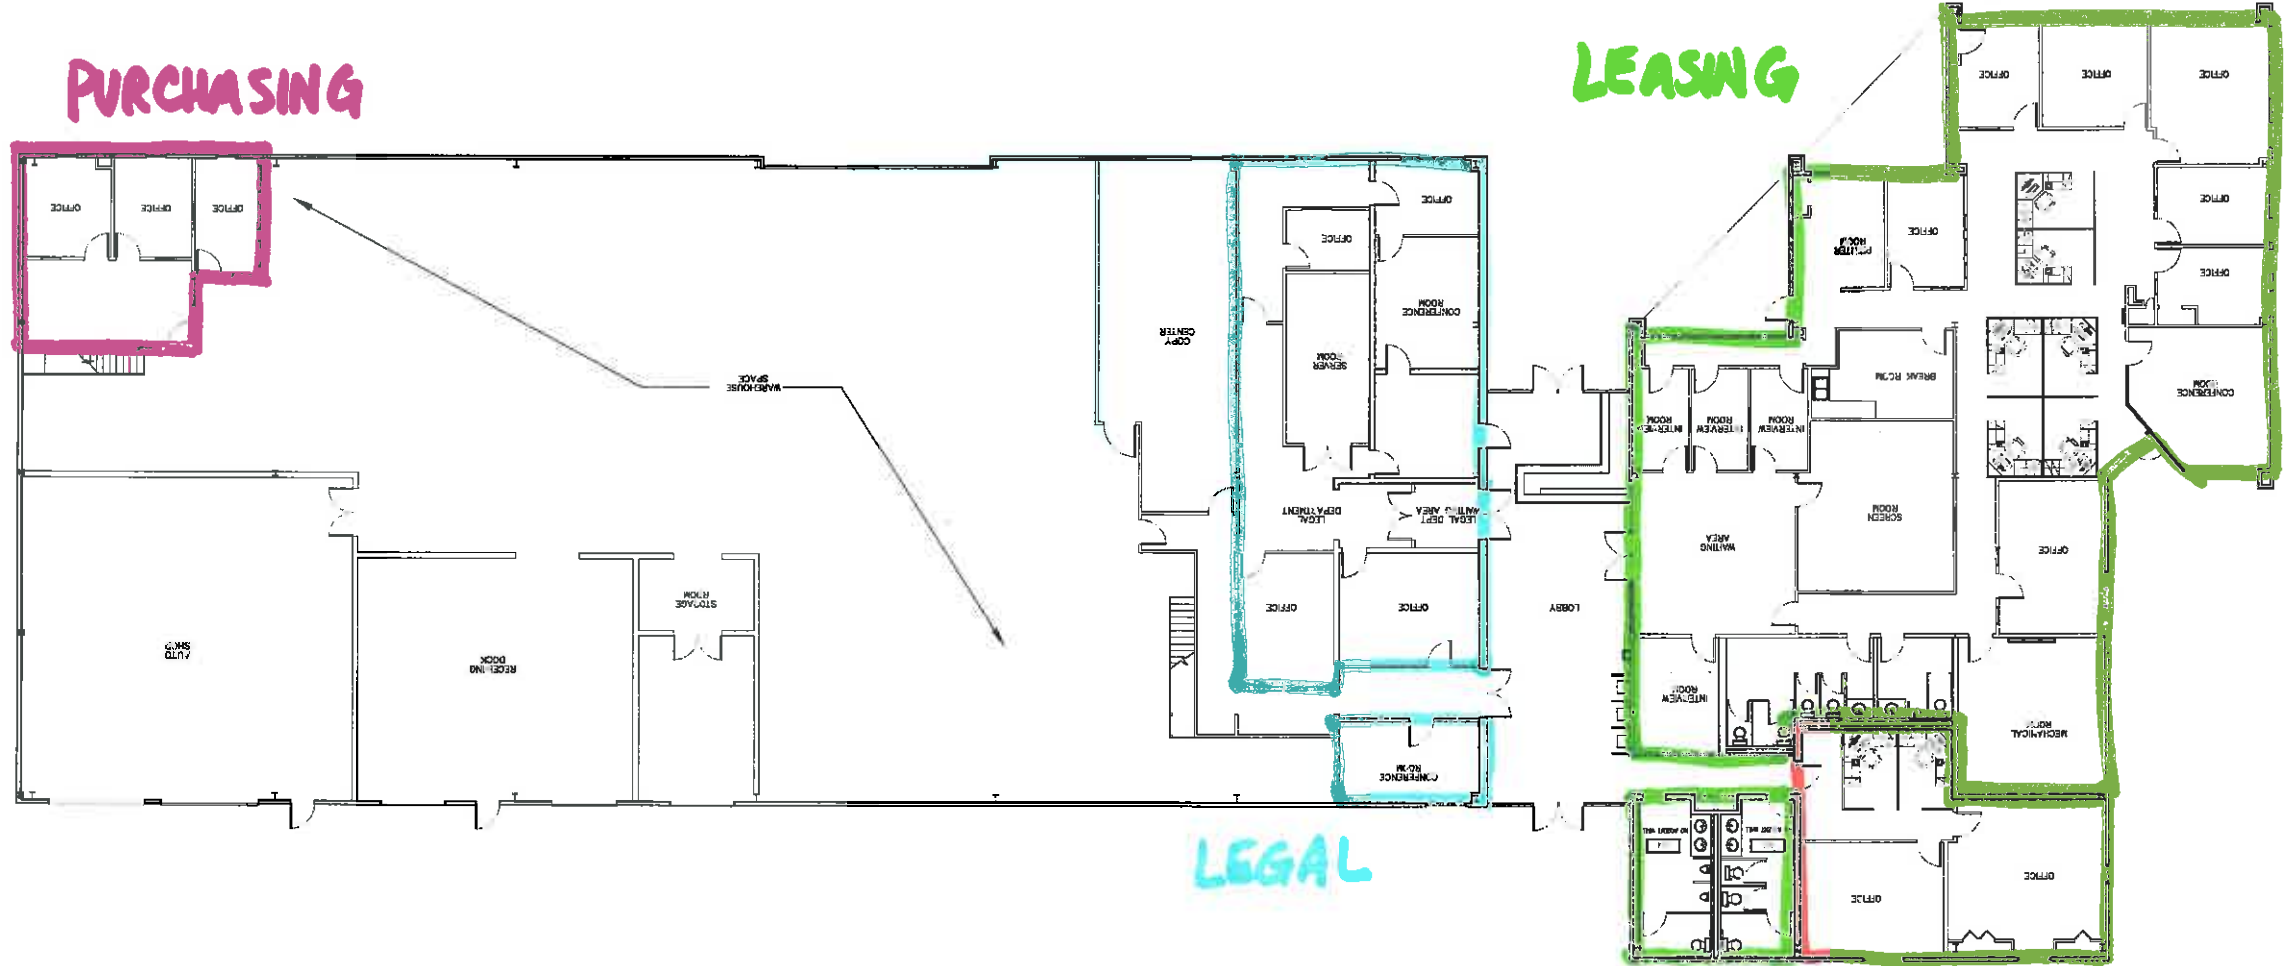

CINCINNATI METROPOLITAN HOUSING AUTHORITY
CROSBY COMMONS I
1088 W. LIBERTY STREET
CINCINNATI, OH 45214

1627 WESTERN AVENUE
CINCINNATI, OH, 45214
TEL: 513.333.0670
FAX: 513.665.3154