


1627 WESTERN AVENUE
CINCINNATI, OH, 45214
TEL: 513.333.0670
FAX: 513.665.3154

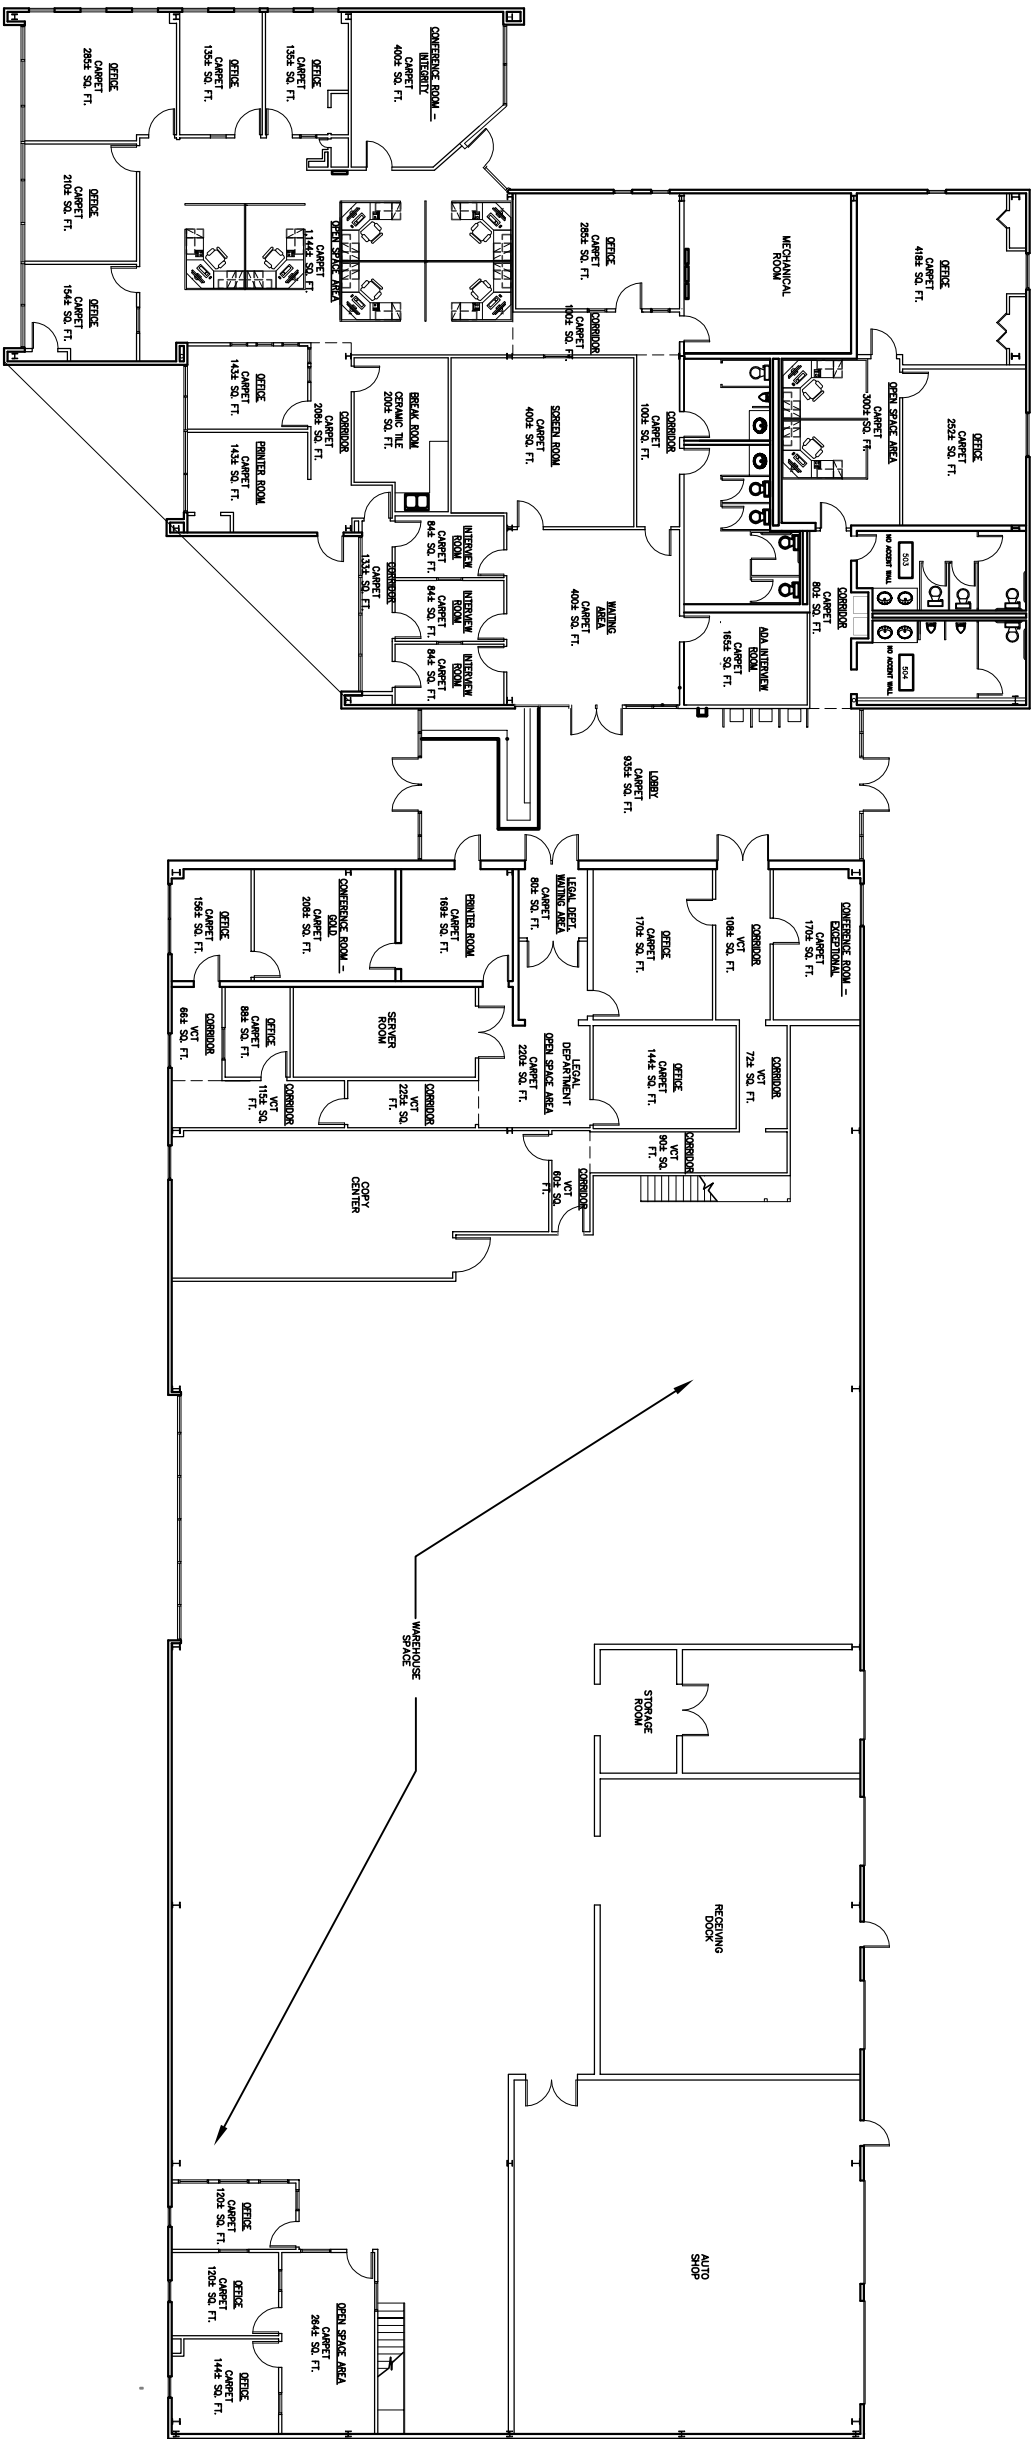

OVERALL BUILDING FLOOR PLAN
SCALE: NONE



CINCINNATI METROPOLITAN HOUSING AUTHORITY
CROSLY COMMONS I
1088 W. LIBERTY STREET
CINCINNATI, OH 45214


DRAWING TITLE:

OVERALL BUILDING
FLOOR PLAN

SCALE:
NONE

SHEET NO:

A-1

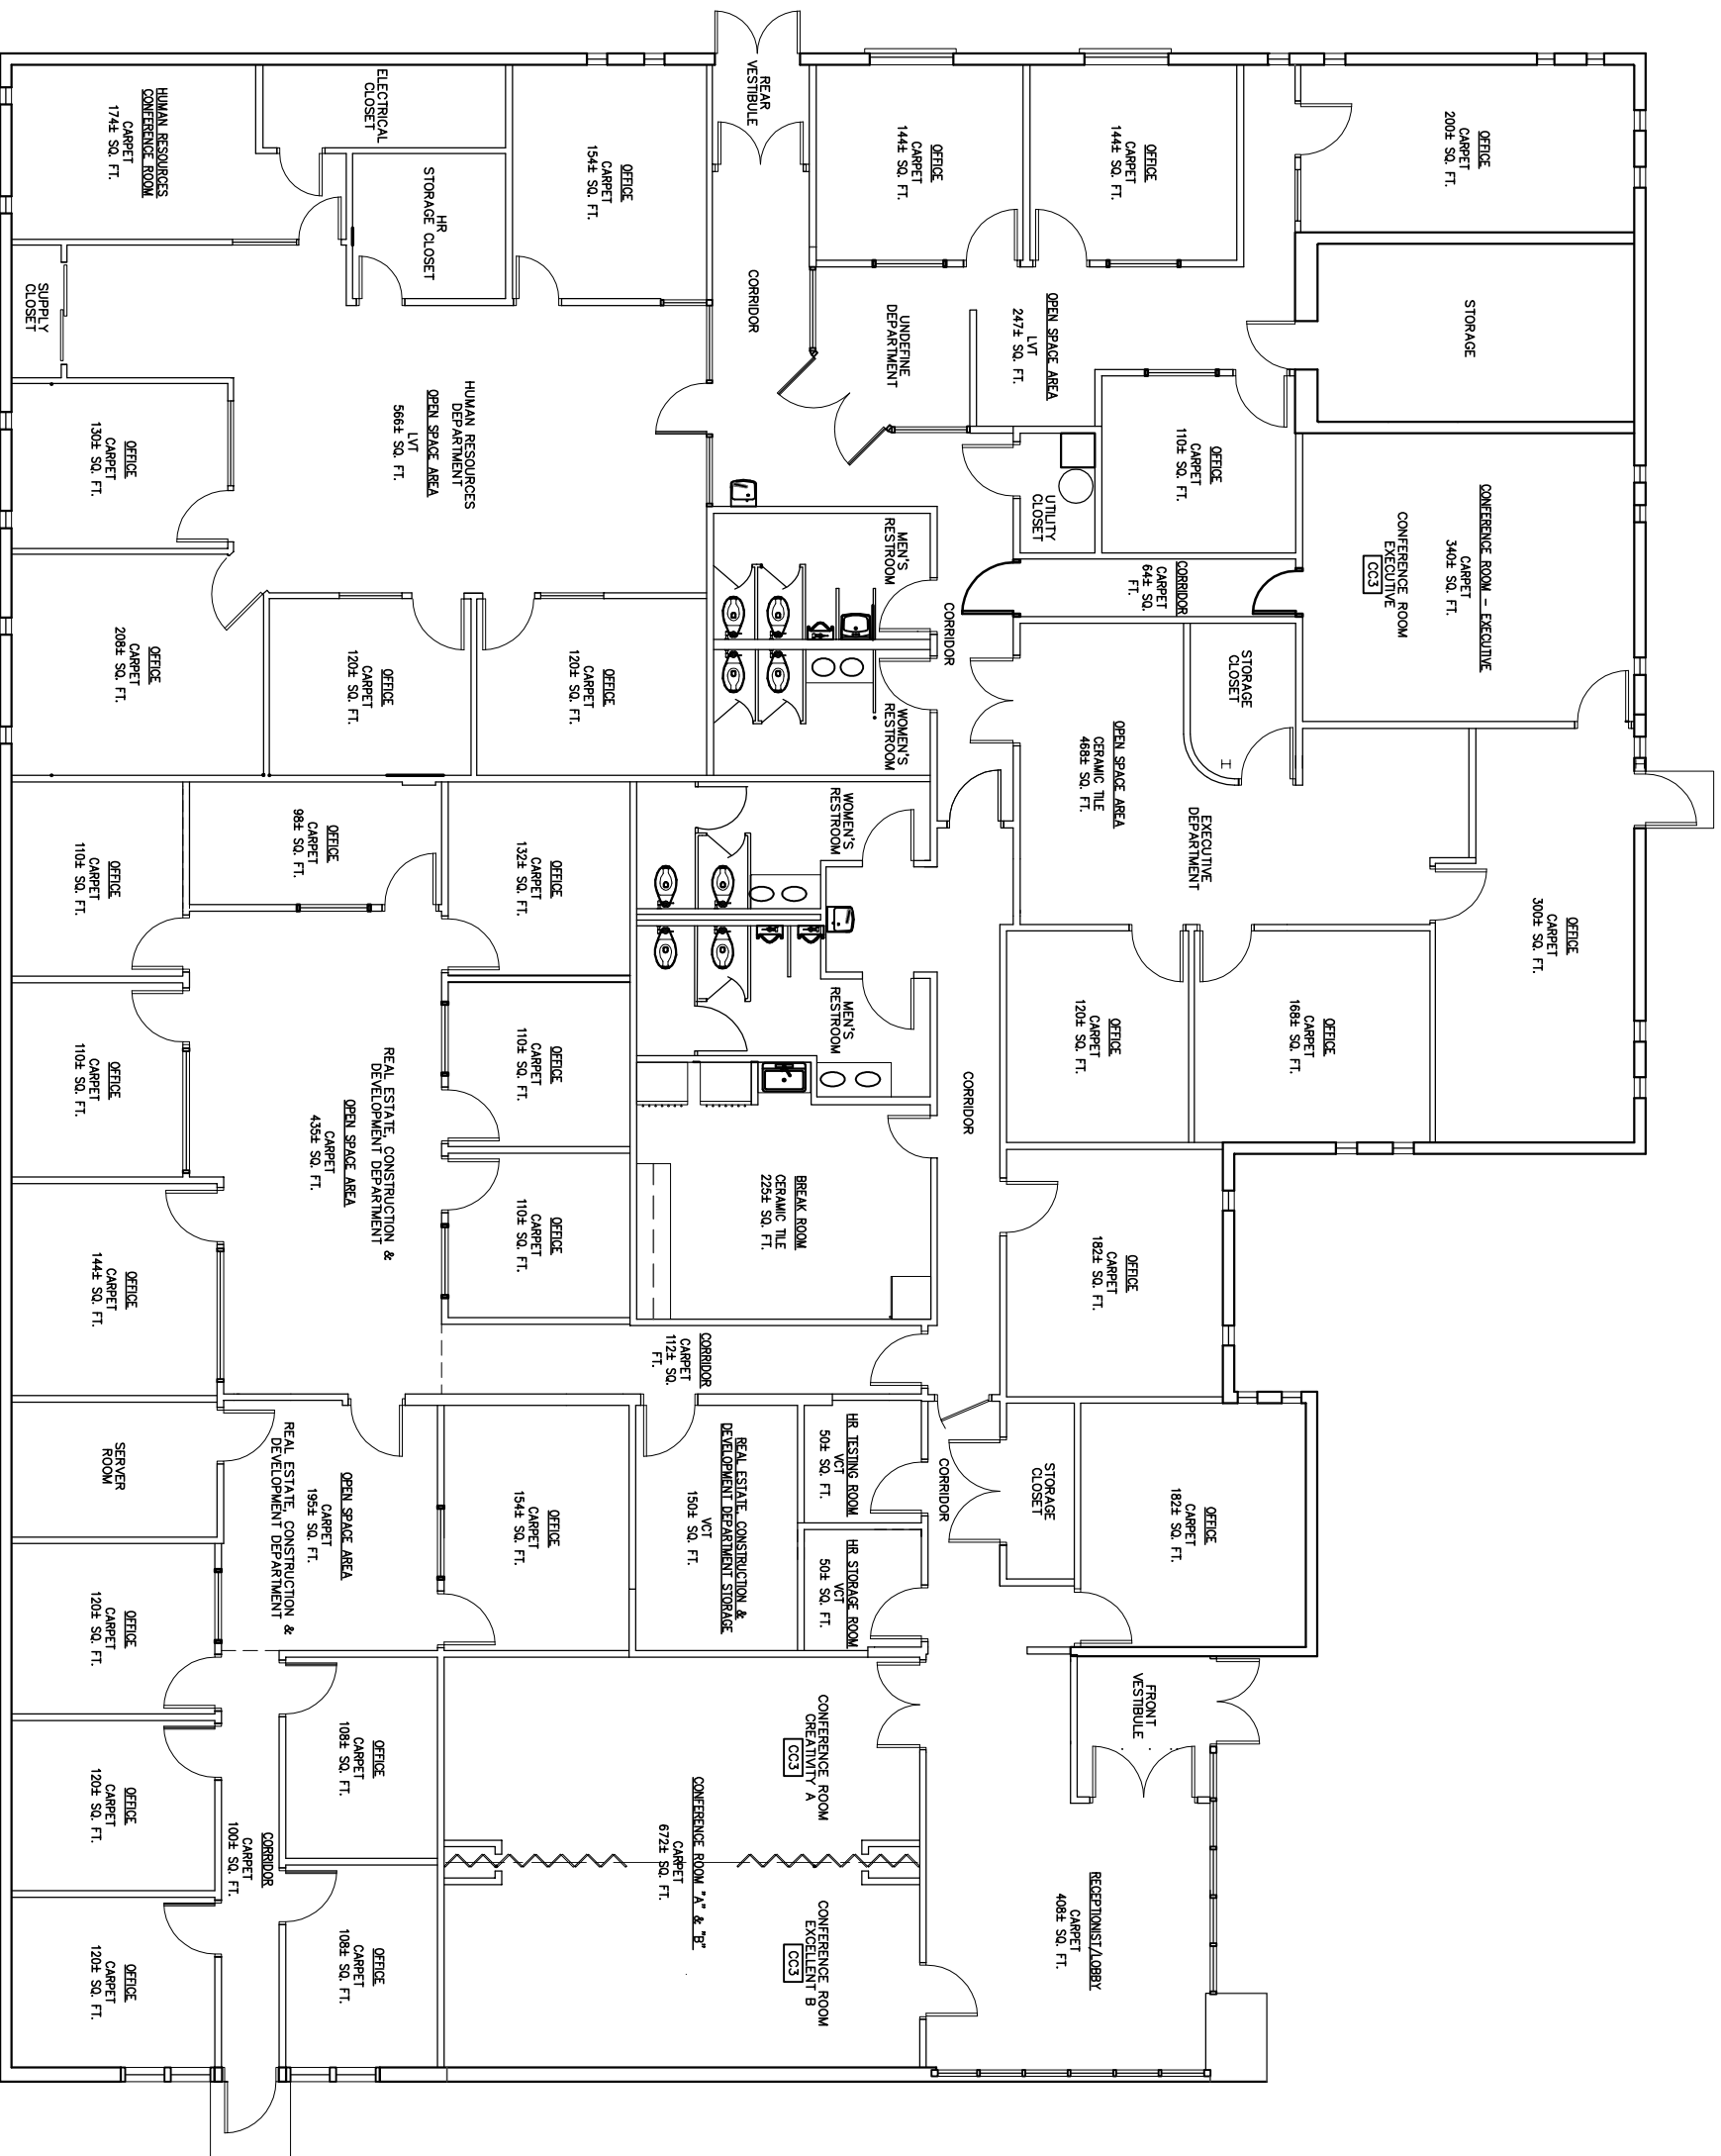

OVERALL BUILDING FLOOR PLAN
SCALE: NONE



CMHA
1627 WESTERN AVENUE
CINCINNATI, OH 45214
TEL: 513.333.0670
FAX: 513.665.3154

CINCINNATI METROPOLITAN HOUSING AUTHORITY
CROSLEY COMMONS III
1627 WESTERN AVENUE
CINCINNATI, OH 45214

REVISIONS:
DRAWING TITLE:

OVERALL BUILDING FLOOR PLAN
SCALE: NONE

SHEET NO:
A-1

1627 WESTERN AVENUE
CINCINNATI, OH 45214
TEL: 513.333.0670
FAX: 513.665.3154



CINCINNATI METROPOLITAN HOUSING AUTHORITY
CROSLY COMMONS IV
1088 W. LIBERTY STREET
CINCINNATI, OH 45214

REVISIONS:

DRAWING TITLE:


OVERALL BUILDING
FLOOR PLAN

SCALE:

NONE

SHEET NO:

A-1

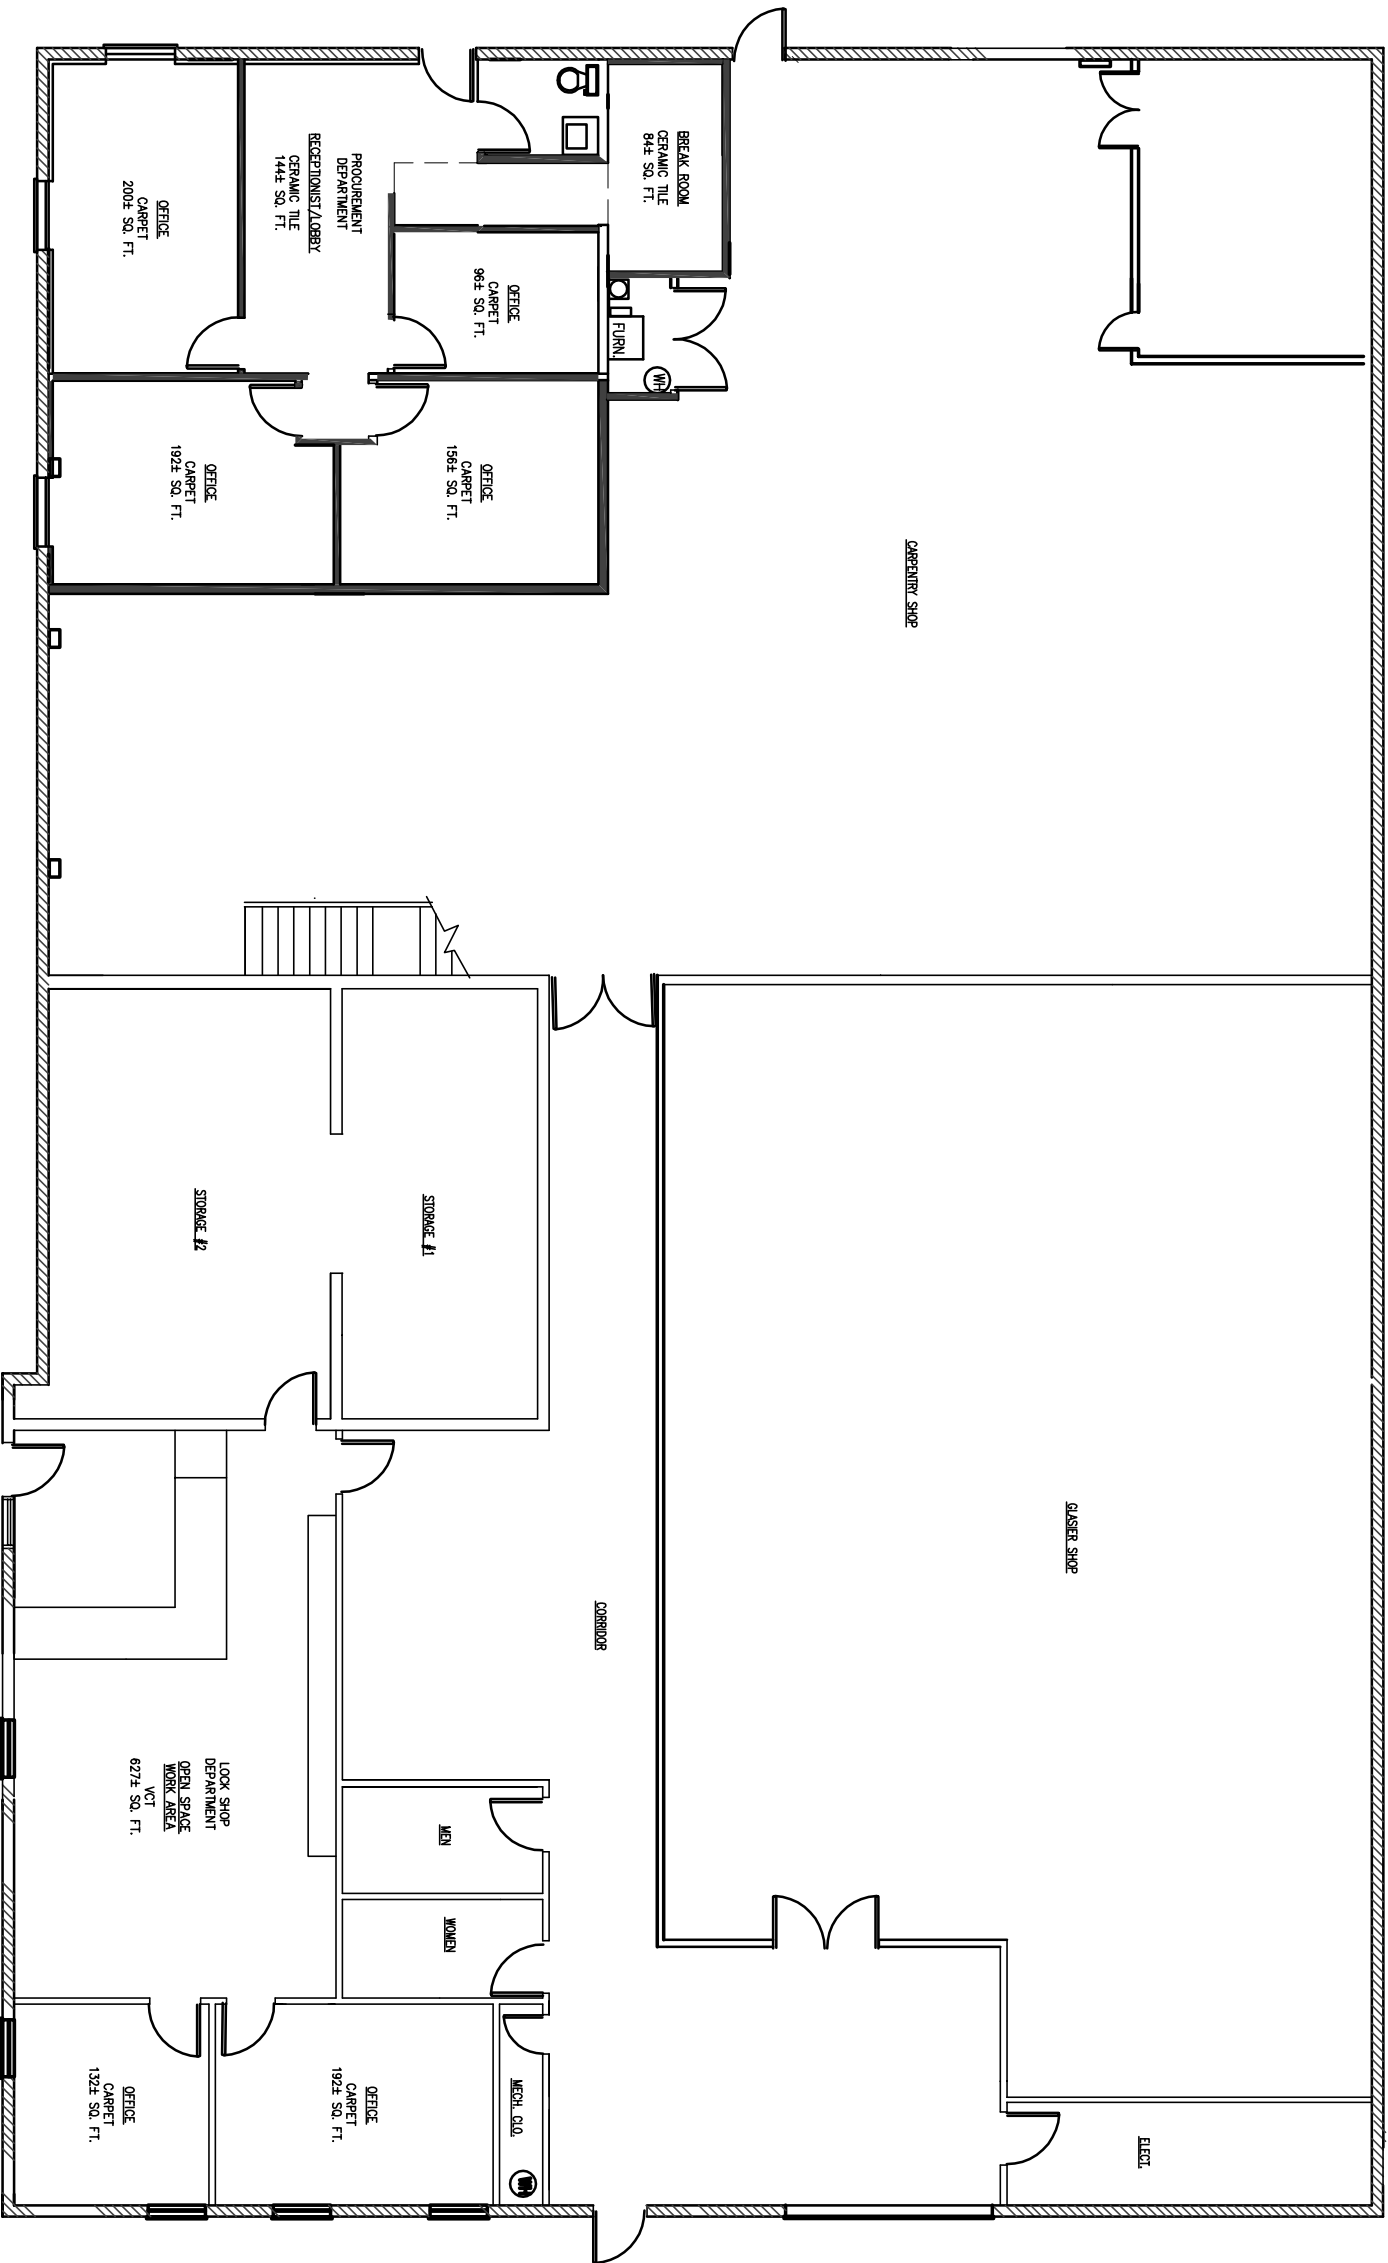

OVERALL BUILDING FLOOR PLAN
SCALE: NONE

