


1635 WESTERN AVE.



1627 WESTERN AVENUE
CINCINNATI, OH, 45214
TEL: 513.333.0670
FAX: 513.685.3154

FINANCE

IT

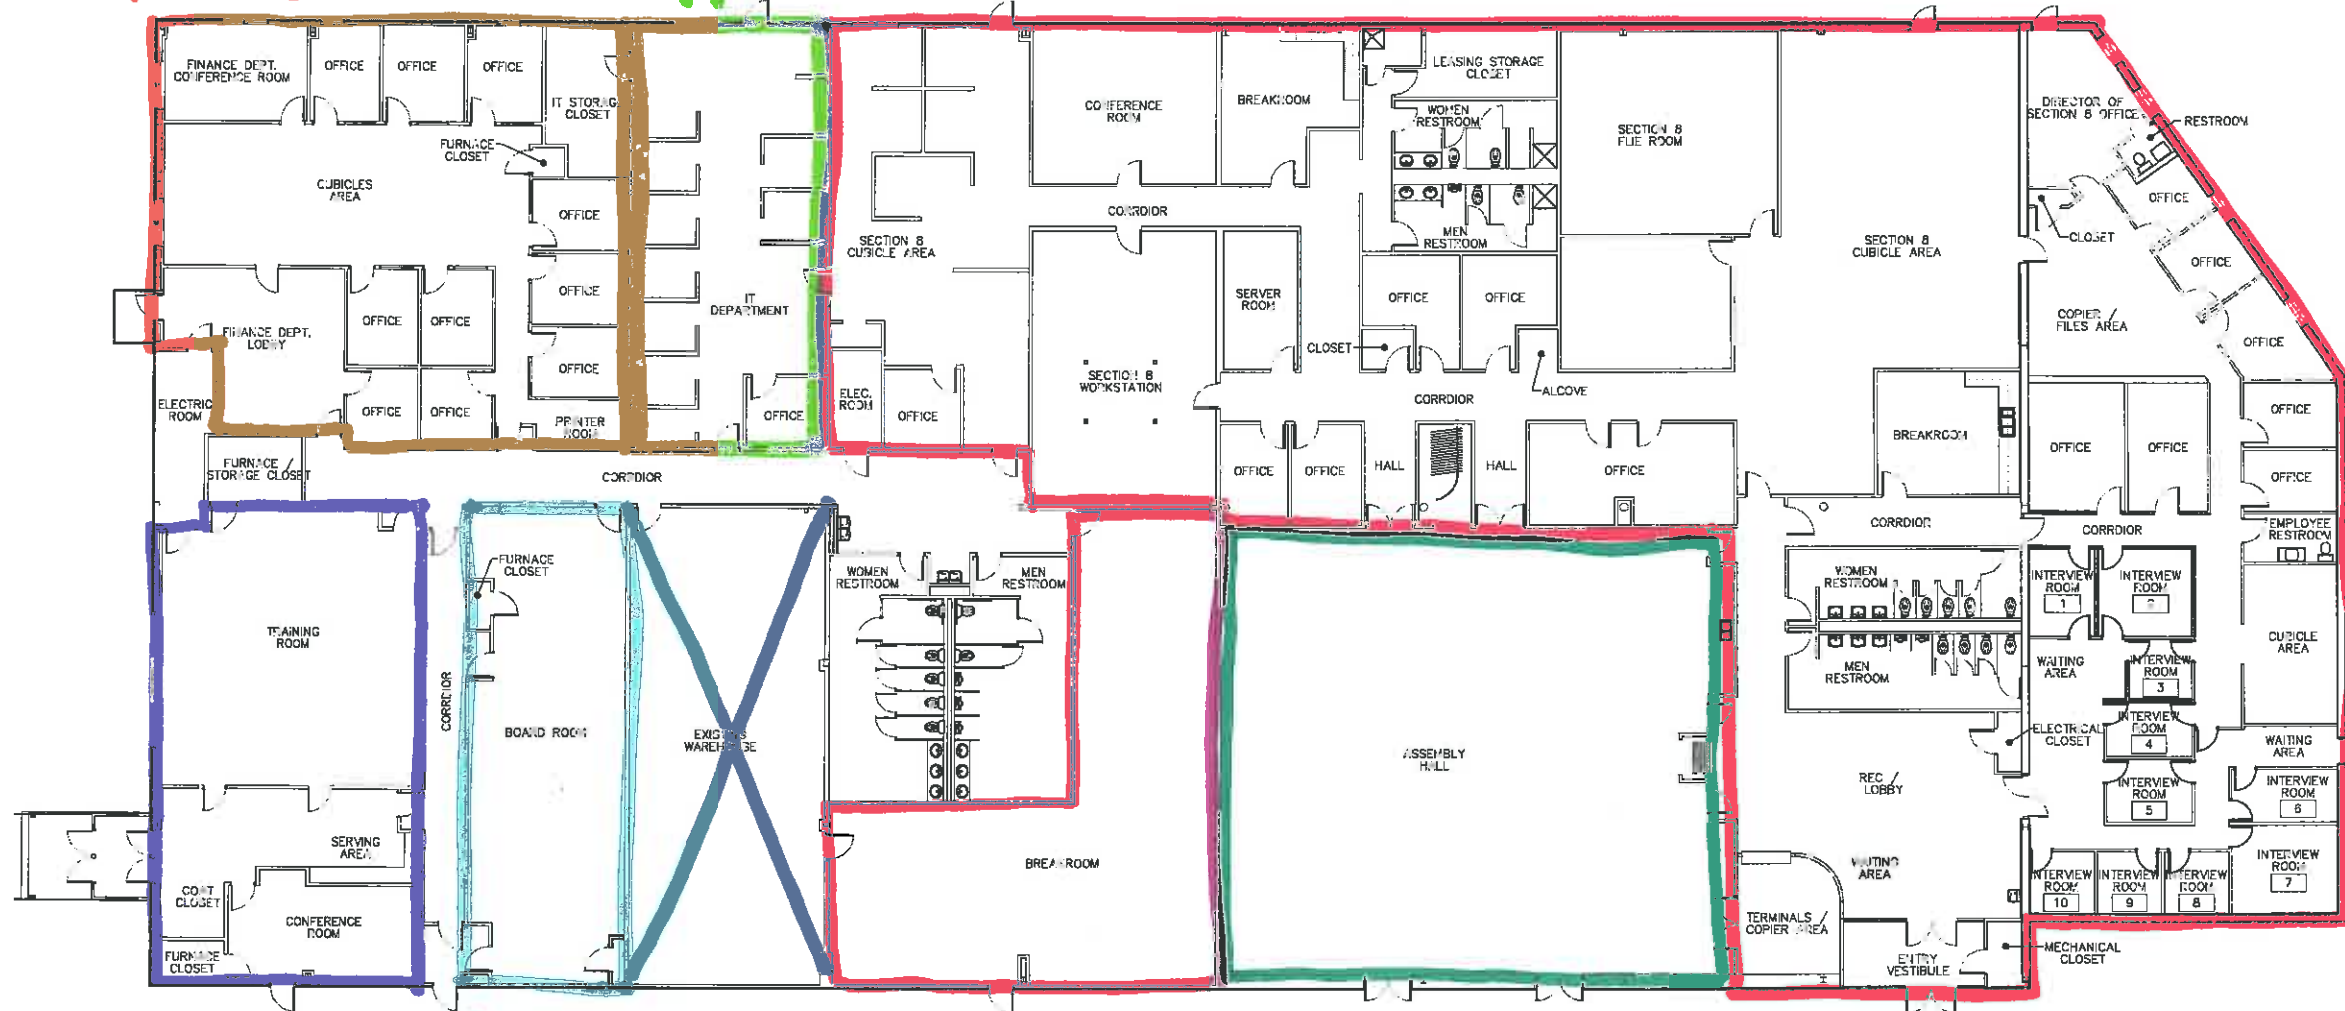

TRAINING CENTER

BOARD ROOM

CAFETERIA

AUDITORIUM

HOUSING CHOICE VOUCHERS

OVERALL BUILDING FLOOR PLAN
SCALE: NONE



CINCINNATI METROPOLITAN HOUSING AUTHORITY
CROSLY COMMONS II
1635 WESTERN AVENUE
CINCINNATI, OH 45214

REVISIONS:

DRAWING TITLE:

OVERALL BUILDING FLOOR PLAN

SCALE:

NONE

SHEET NO:

A-1