


1627 WESTERN AVE.

EXECUTIVE OFFICES

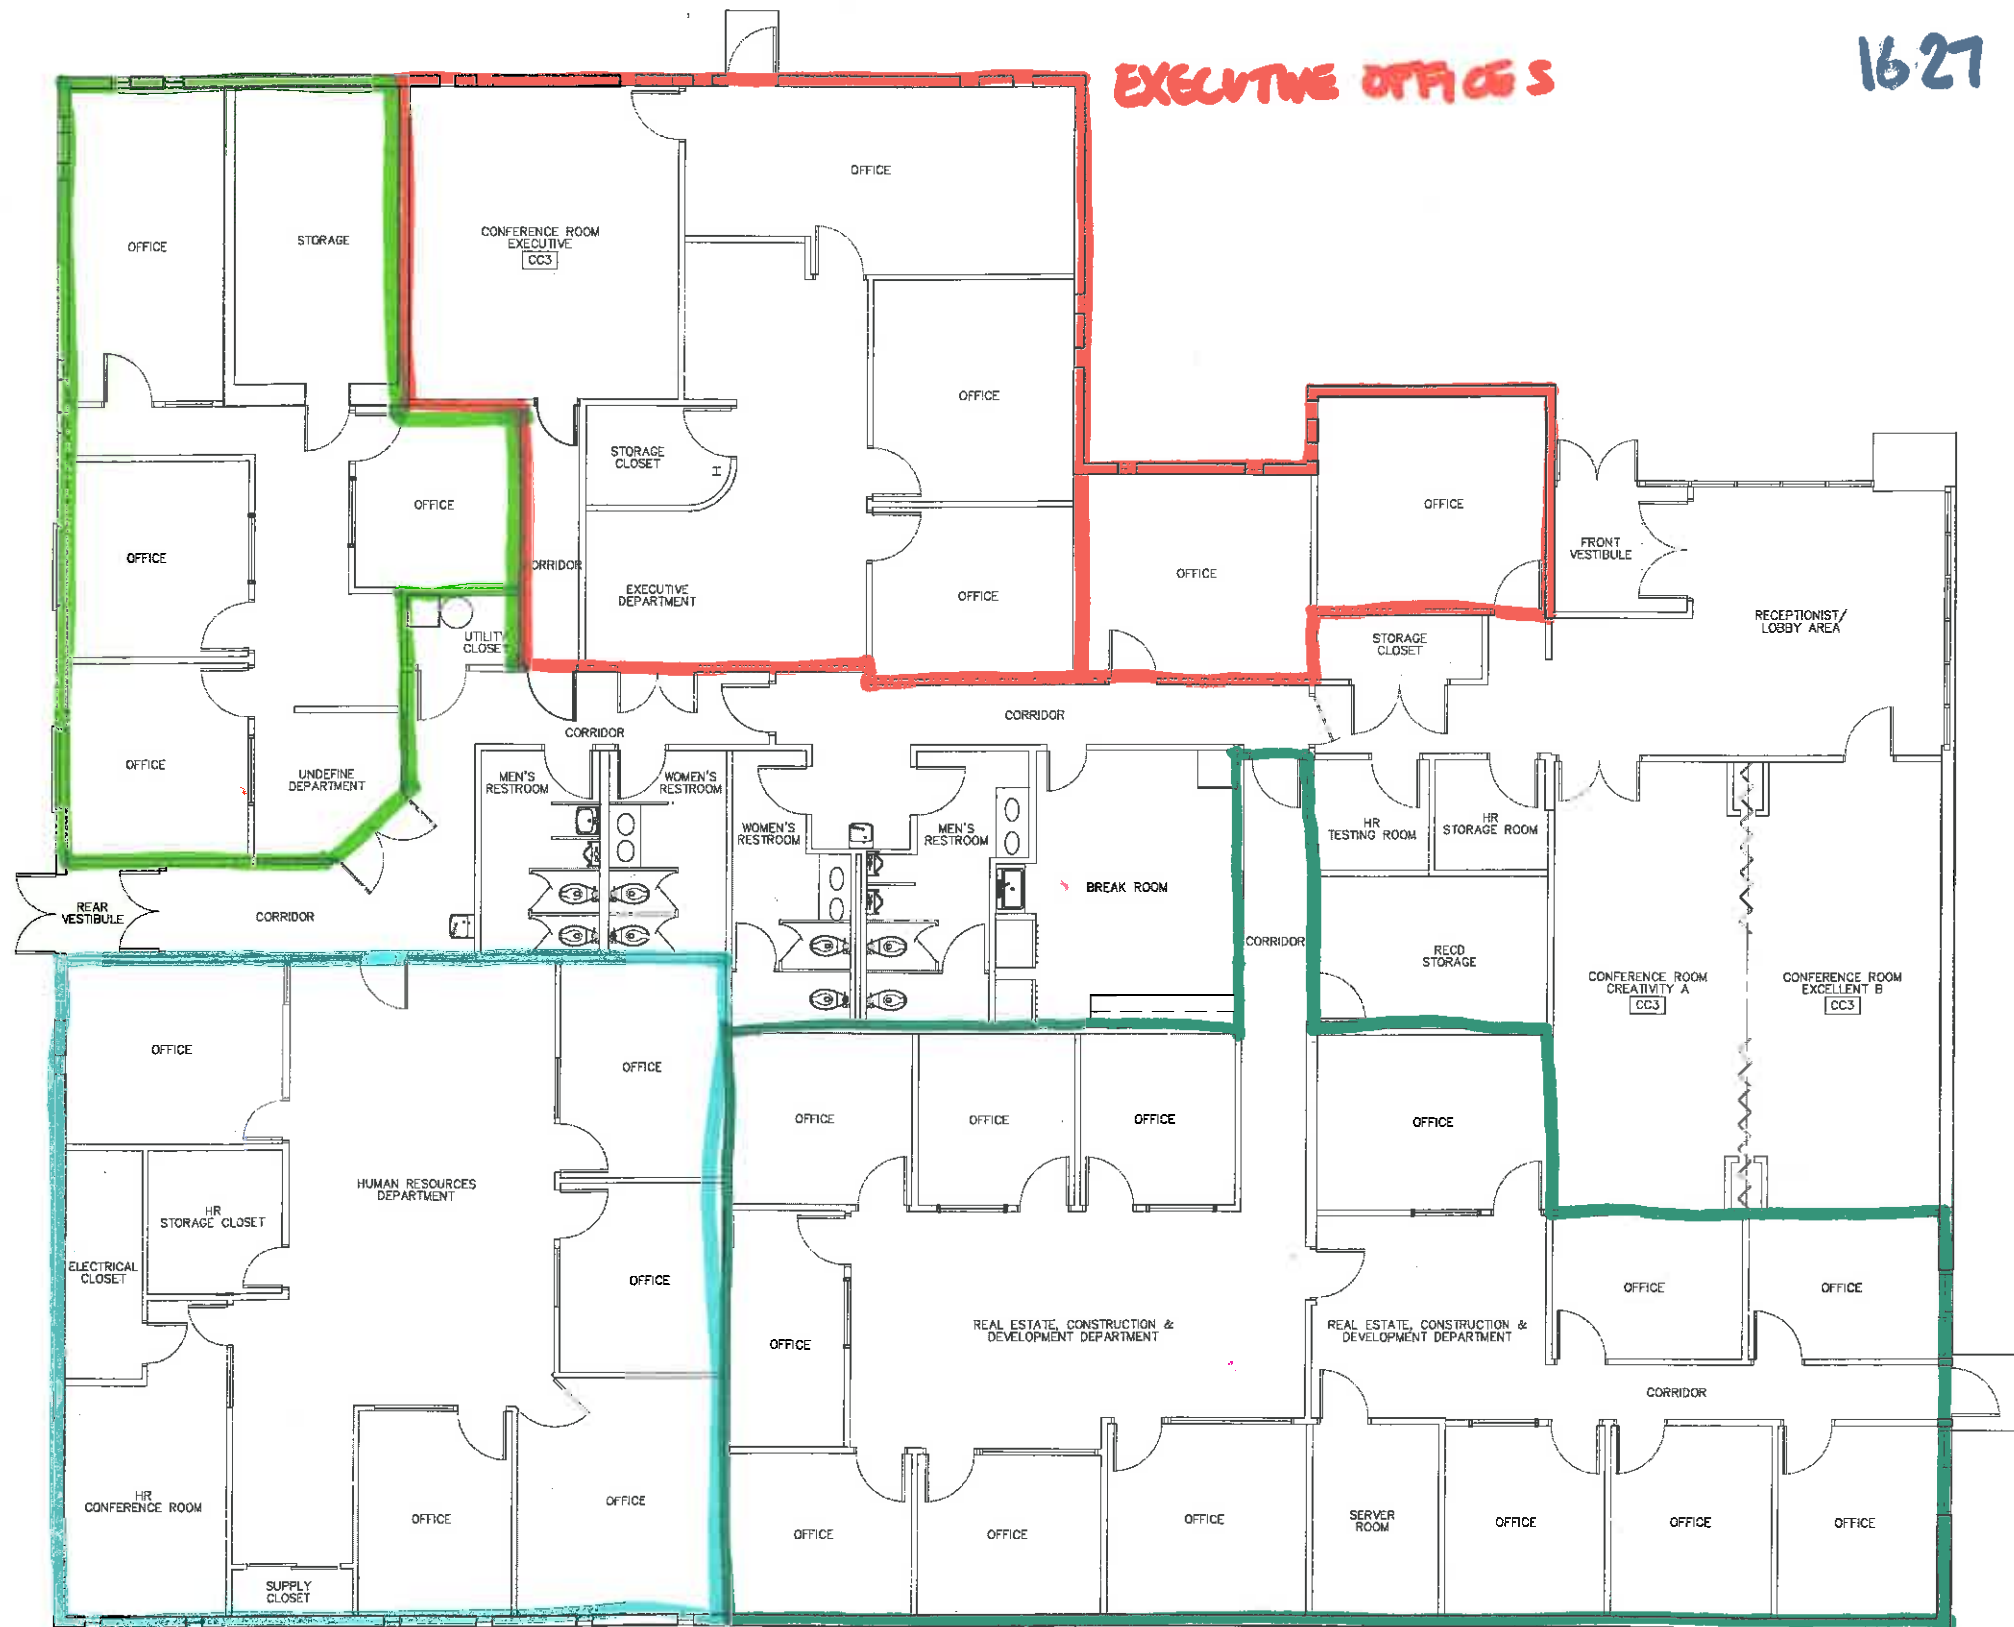

1627 WESTERN AVENUE
 CINCINNATI, OH, 45214
 TEL: 513.333.0670
 FAX: 513.665.3154

CINCINNATI METROPOLITAN HOUSING AUTHORITY
 CROSLY COMMONS II
 1627 WESTERN AVENUE
 CINCINNATI, OH 45214

REVISIONS:

DRAWING TITLE:

OVERALL BUILDING FLOOR PLAN

SCALE:

NONE

SHEET NO:

A-1

HUMAN RESOURCES
 OVERALL BUILDING FLOOR PLAN
 SCALE: NONE

REAL ESTATE CONSTRUCTION AND DEVELOPMENT